




500 KVA & 1000KVA SQUARE TYPE KIOSK
3WAY RMU
FOR DETAILS SEE CP10/6/8

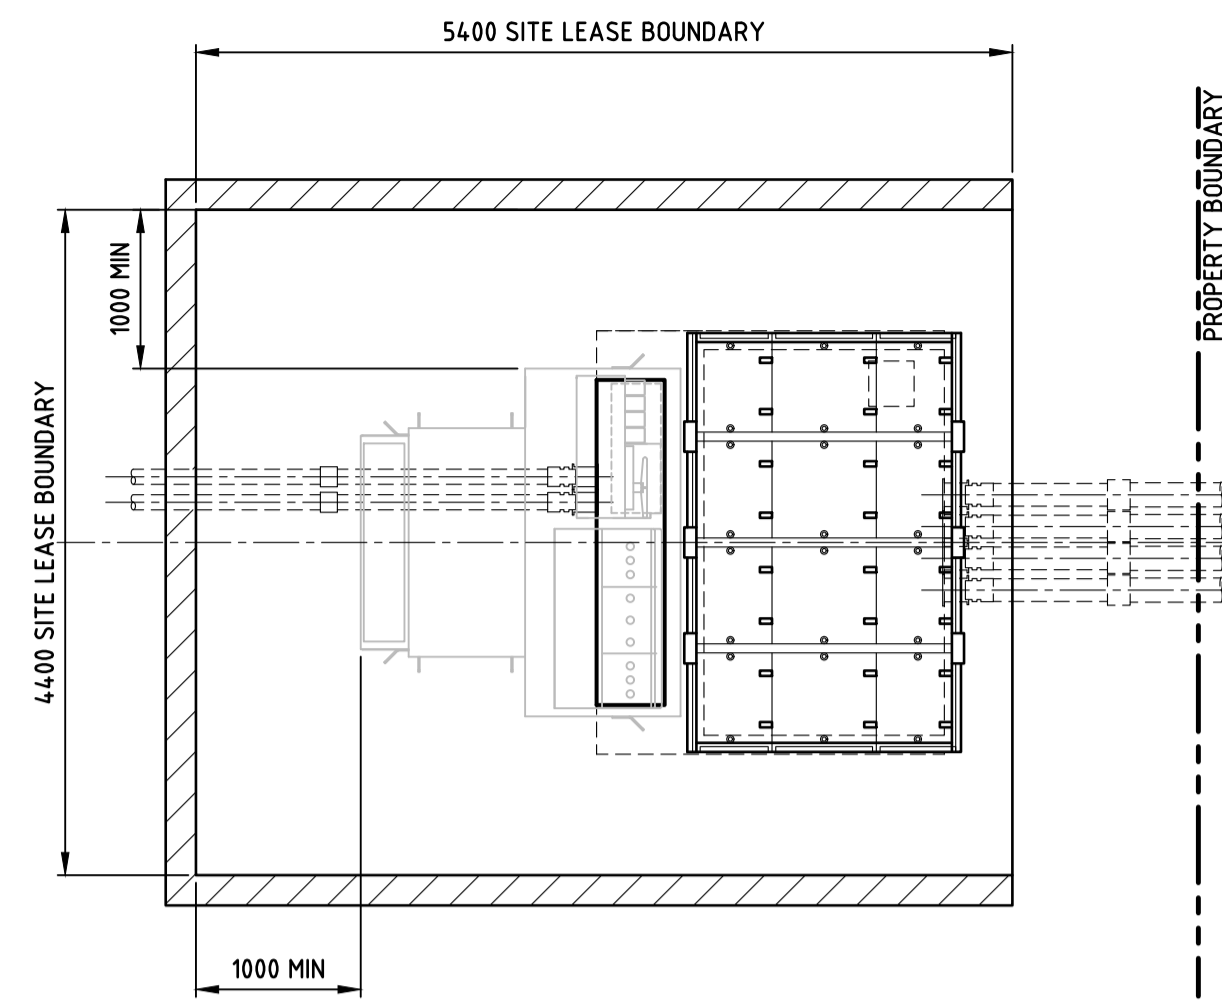


500 KVA & 1000KVA SQUARE TYPE KIOSK
3WAY RMU WITH 2HR FIRE WALL
FOR DETAILS SEE CP10/6/11

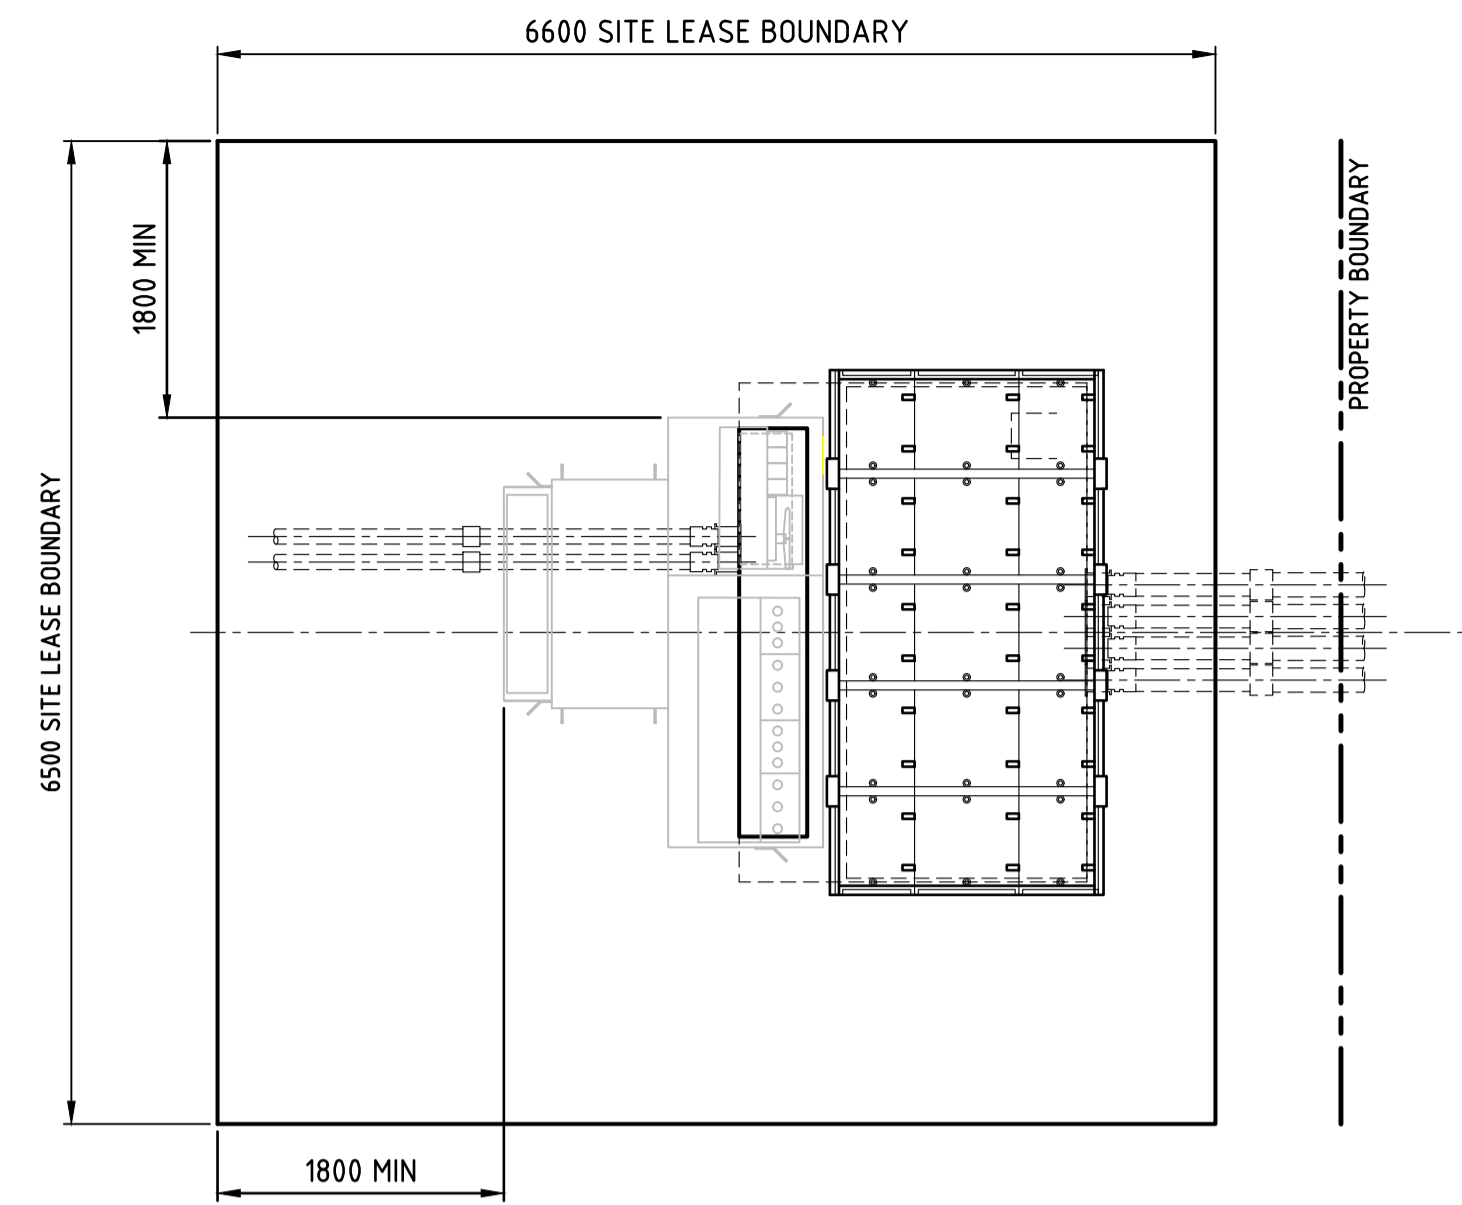


500 KVA & 1000KVA SQUARE TYPE KIOSK
4WAY RMU
FOR DETAILS SEE CP10/6/12

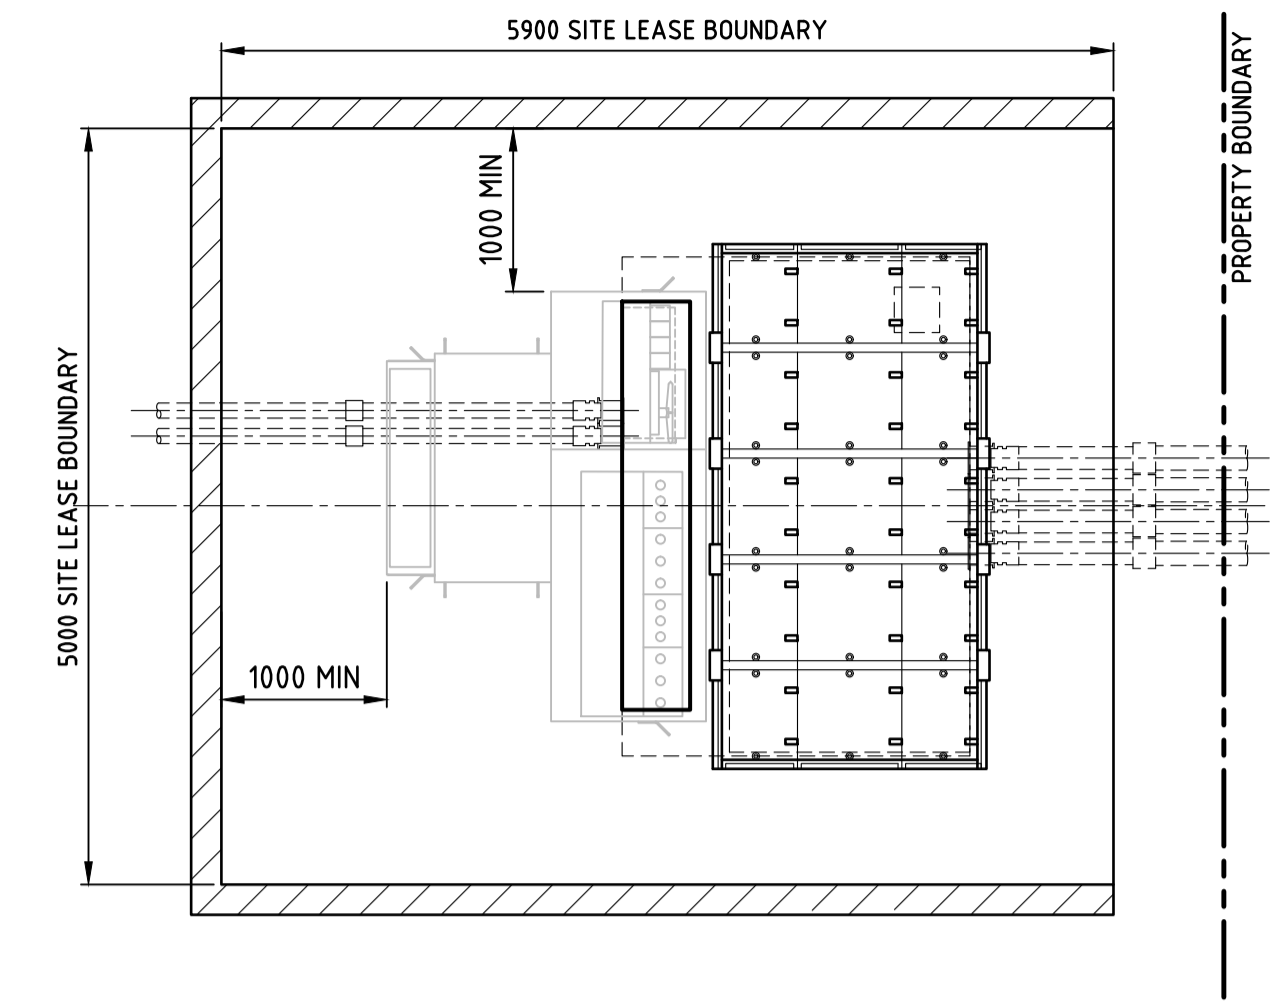


500 KVA & 1000KVA SQUARE TYPE KIOSK
4WAY RMU WITH 2HR FIRE WALL
FOR DETAILS SEE CP10/6/13

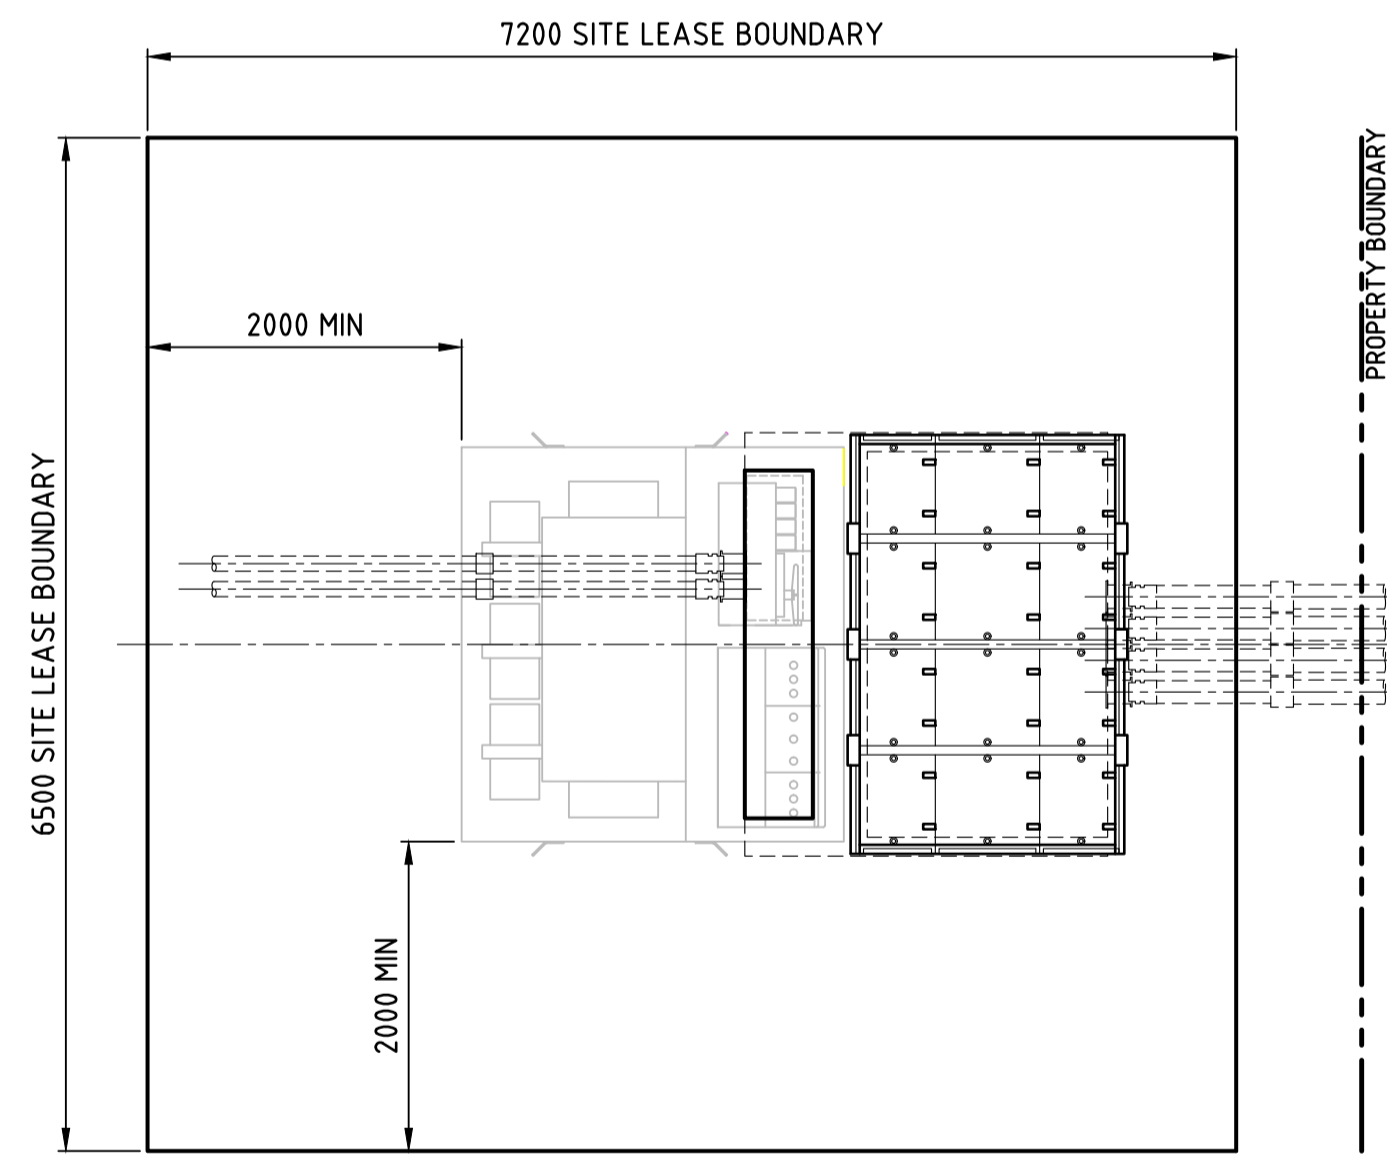


1500KVA & 2000KVA SQUARE TYPE KIOSK
3WAY RMU
FOR DETAILS SEE CP10/6/17

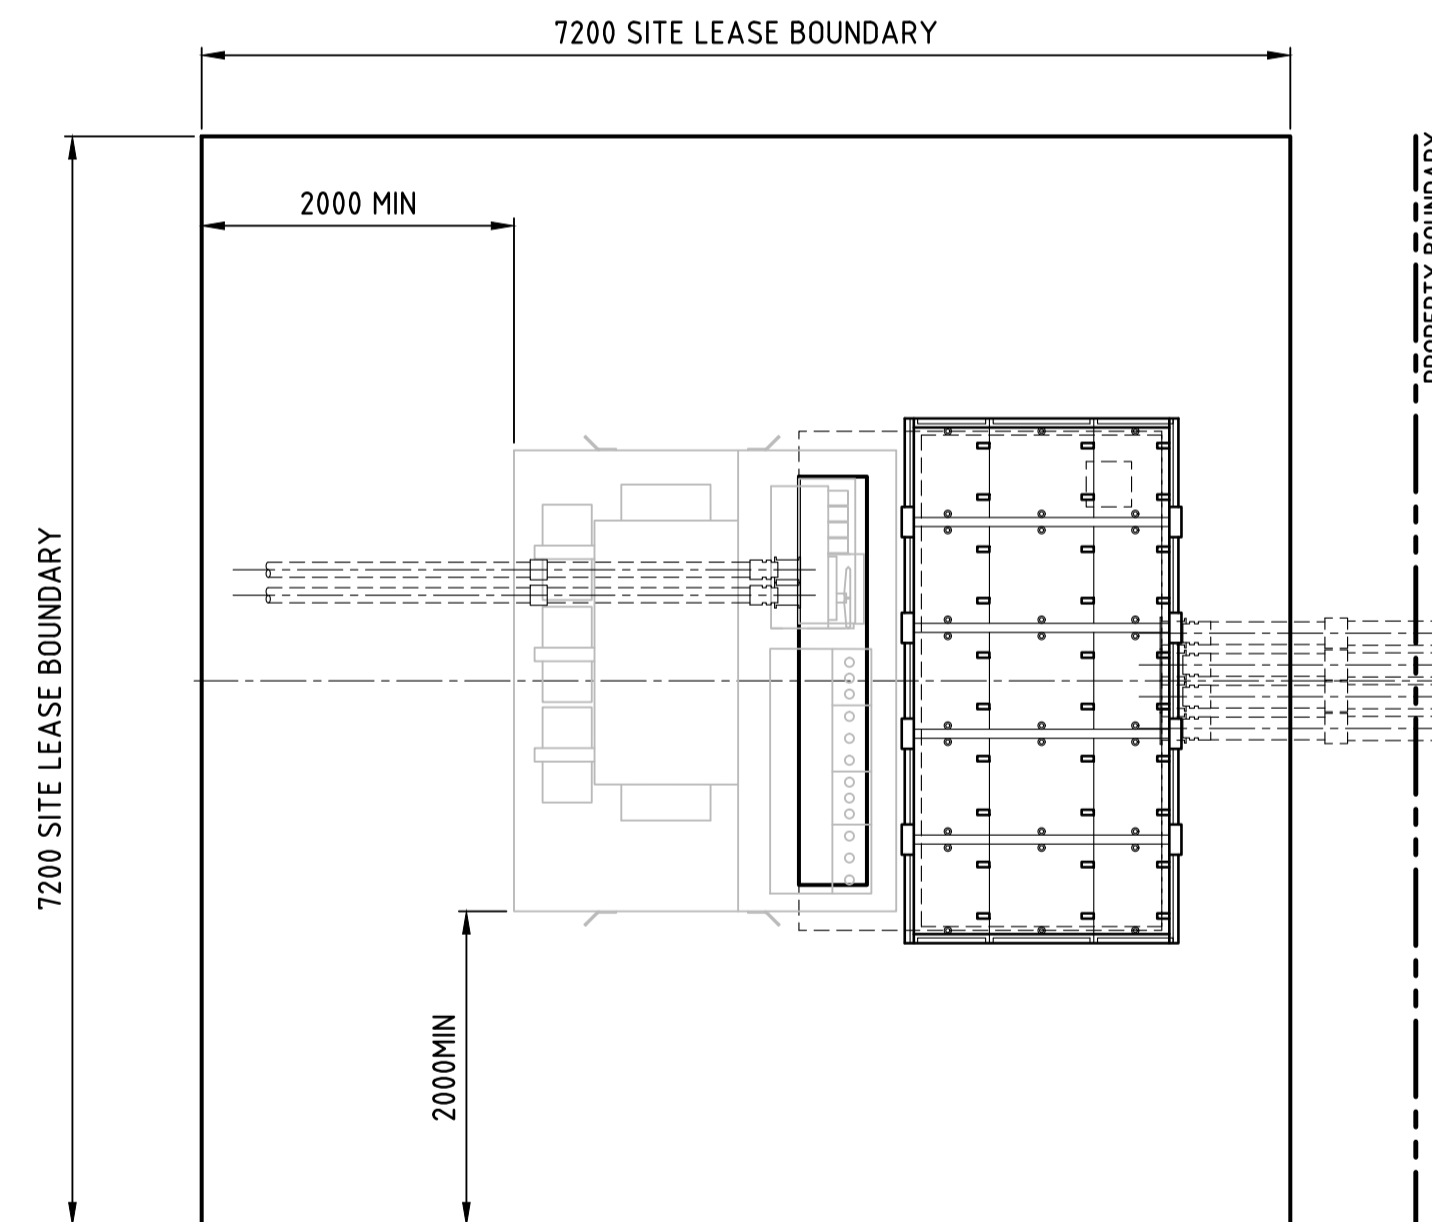

1500KVA & 2000KVA SQUARE TYPE KIOSK
4WAY RMU
FOR DETAILS SEE CP10/6/18

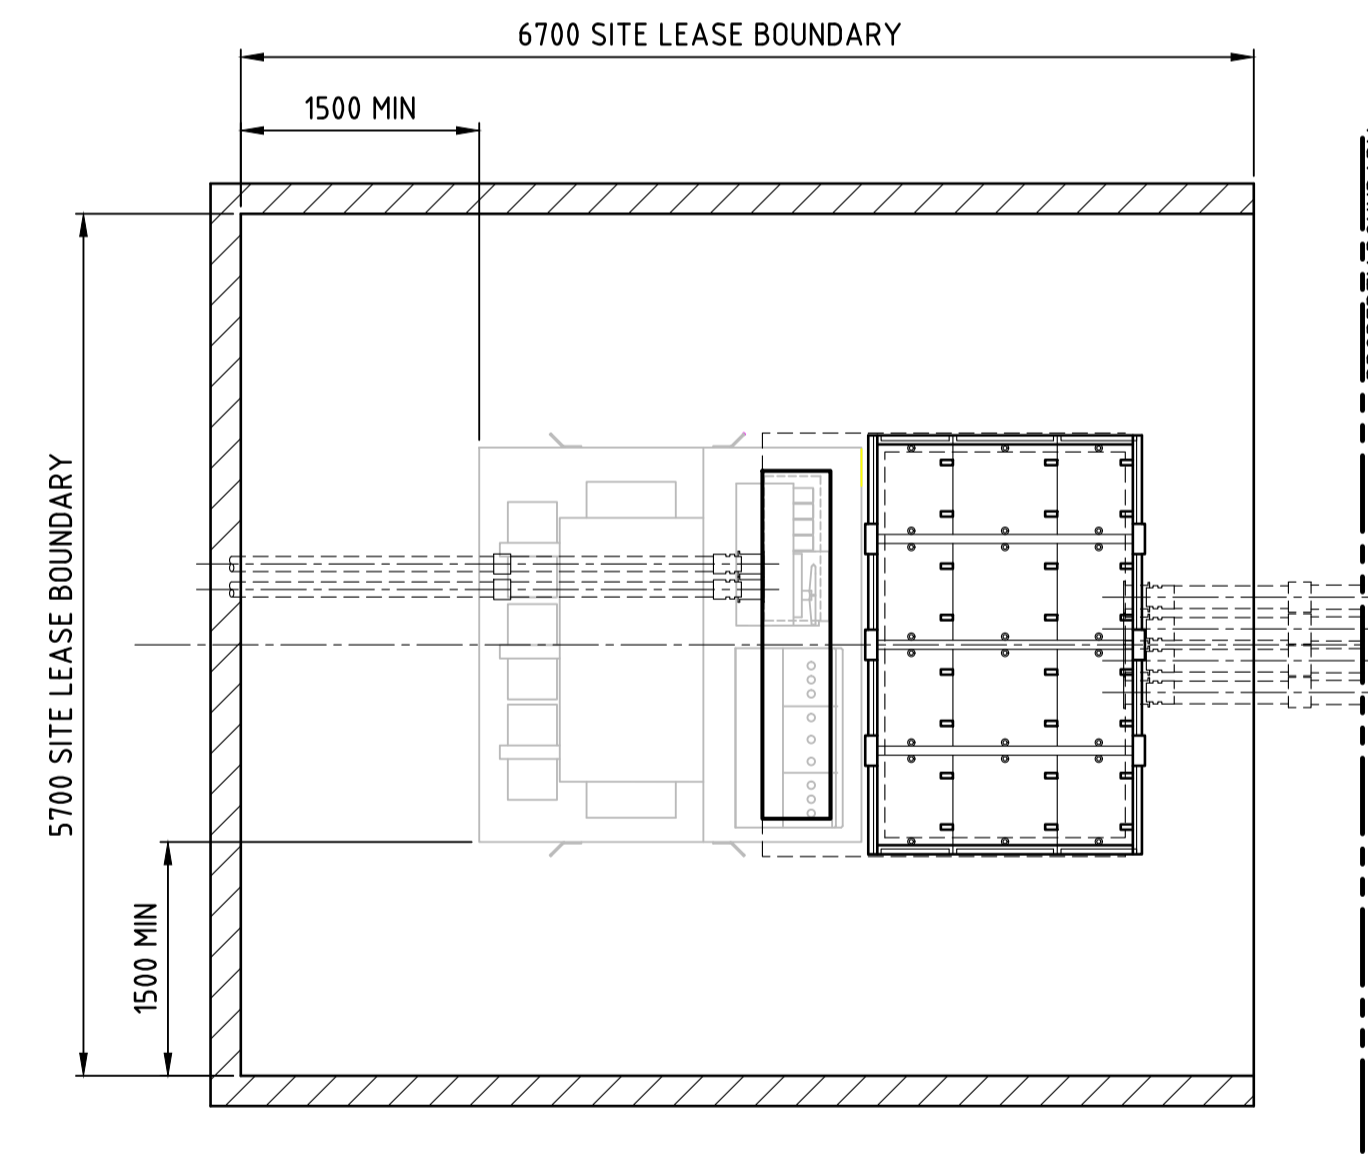

1500KVA & 2000KVA SQUARE TYPE KIOSK
3WAY RMU WITH 2HR FIRE RATED WALL
FOR DETAILS SEE CP10/6/19

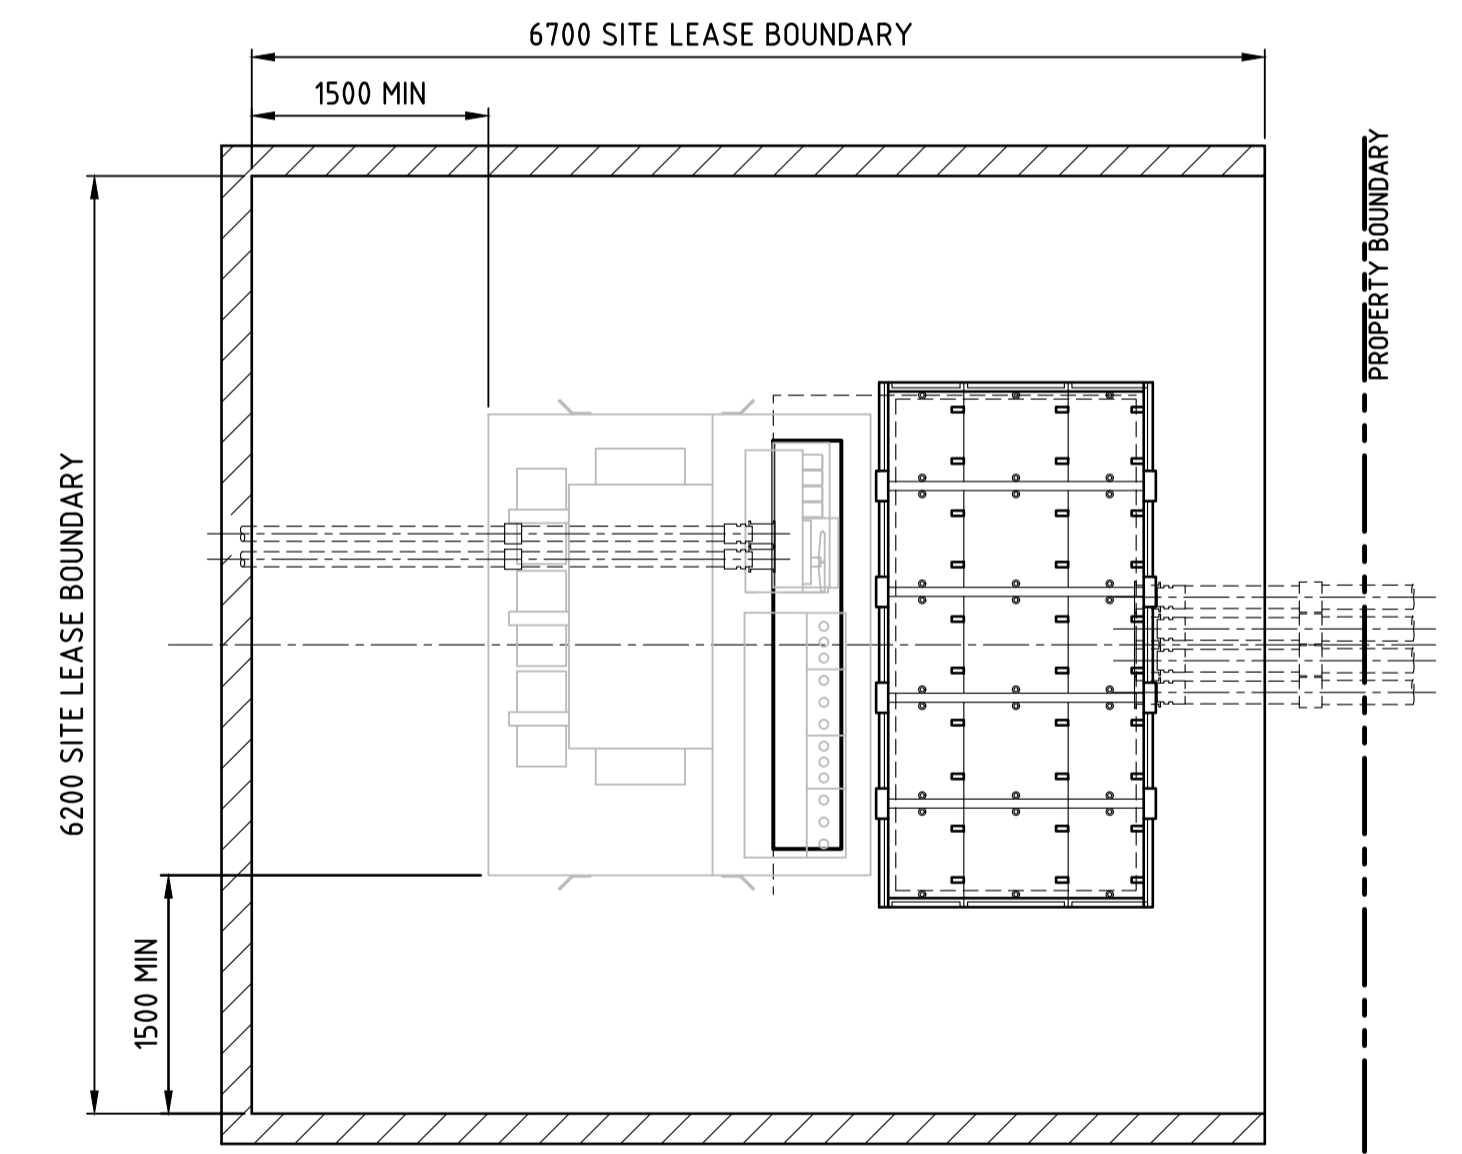

1500KVA & 2000KVA SQUARE TYPE KIOSK
4WAY RMU WITH 2HR FIRE RATED WALL
FOR DETAILS SEE CP10/6/20

REFERENCE DRAWINGS	

CITIPOWER
 POSTAL ADDRESS
 Locked Bag 14031
 Melbourne Mail Centre Vic 8001
 CitiPower Pty Telephone (03) 9297 8900
 ACN 064 651 056 Facsimile (03) 9297 6350
 35 Rooney Street
 Burnley Vic 3121

CURRENT REVISION	2.7.17	J	KIOSK EASEMENT SIZES UPDATED TO NEW FIRE ZONE
A B C D E			CHECKED BY
F G H J K			CP10/6 J
KIOSK SQUARE TYPE SUBSTATION CITIPOWER STANDARD EASEMENTS TYPICAL LAYOUTS			
DRAWN	J.GHERSI	28/8/10	
CHECKED	J.GHERSI		
APPROVED			
	GK		
			SCALE 1:50