


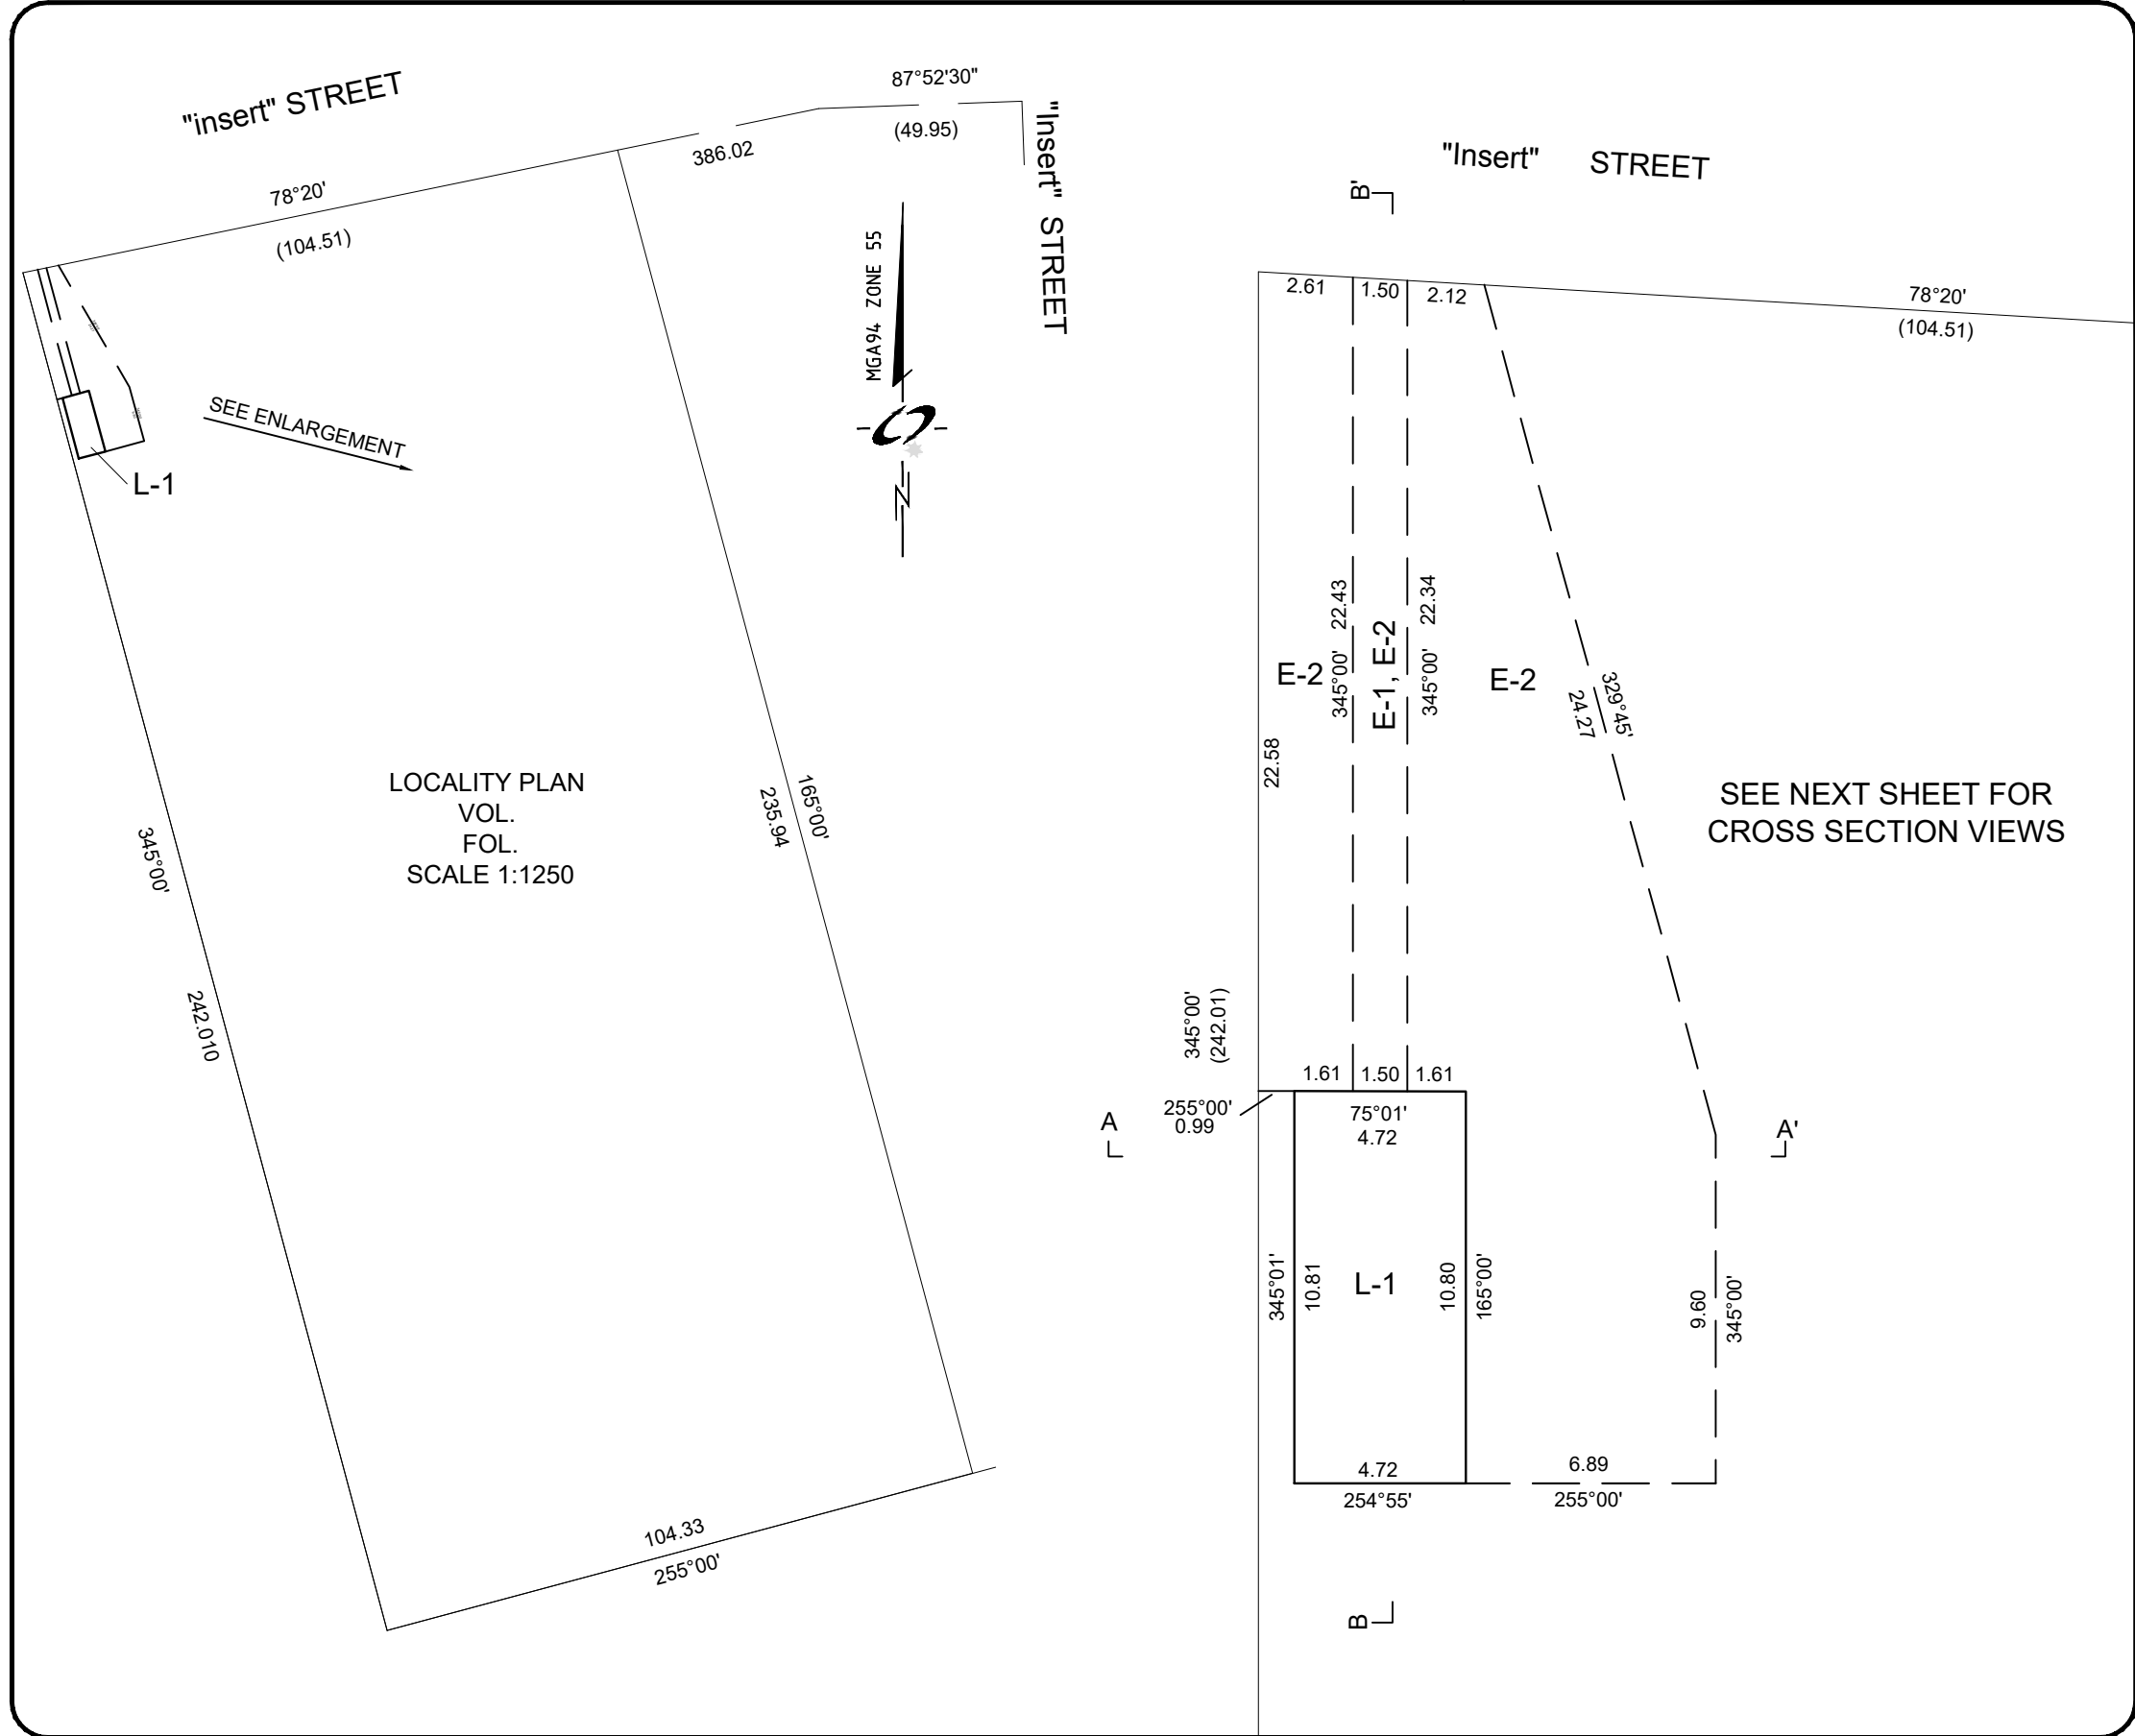

OFFICE USE ONLY

NOTATIONS

LEASE AND EASEMENTS REQUIRED IN FAVOUR OF CITIPOWER PTY LTD

L-1

LEASE FOR INDOOR HV SWITCH ROOM
m²
LEASE AREA IS RESTRICTED IN DEPTH AND HEIGHT.
UPPER LIMIT IS UNDERSIDE OF LEVEL 1 SLAB
LOWER LIMIT OF AHD RL

E-1

EASEMENT FOR UNDERGROUND POWERLINE PURPOSES
UPPER LIMIT OF AHD RL m
LOWER LIMIT OF AHD RL m

E-2

EASEMENT FOR PERSONNEL ACCESS AND RIGHT OF CARRIAGEWAY PURPOSES
UPPER LIMIT OF AHD RL m
LOWER LIMIT OF AHD RL m

AHD BASED ON

The Serviant Title Vol. Fol. is shown enclosed by thick lines
Last Plan Ref.

PLAN FOR CREATION OF
LEASE & EASEMENTS

PARISH OF
TOWNSHIP OF
SECTION
CROWN ALLOTMENT

POLES:- N/A

STAYS:- N/A

MAXIMUM PERMISSIBLE HEIGHT OF TREES AND STRUCTURES:- N/A

U/G CABLE FIELD BOOK:-

MELWAY MAP REF:-

DWG REF:

LAYERS	0	2	3	5	7	
	EASEMENT	TITLE				
OFFICE USE ONLY						

LEASE REF No. SUB NAME


LEASE & EASEMENTS FOR ADDRESS:

DRAWN ST DATE: CHECKED APPROVED -

2 0 2 4 6 8

LENGTHS ARE IN METRES

ORIGINAL SHEET SIZE A3
SCALE 1: 200

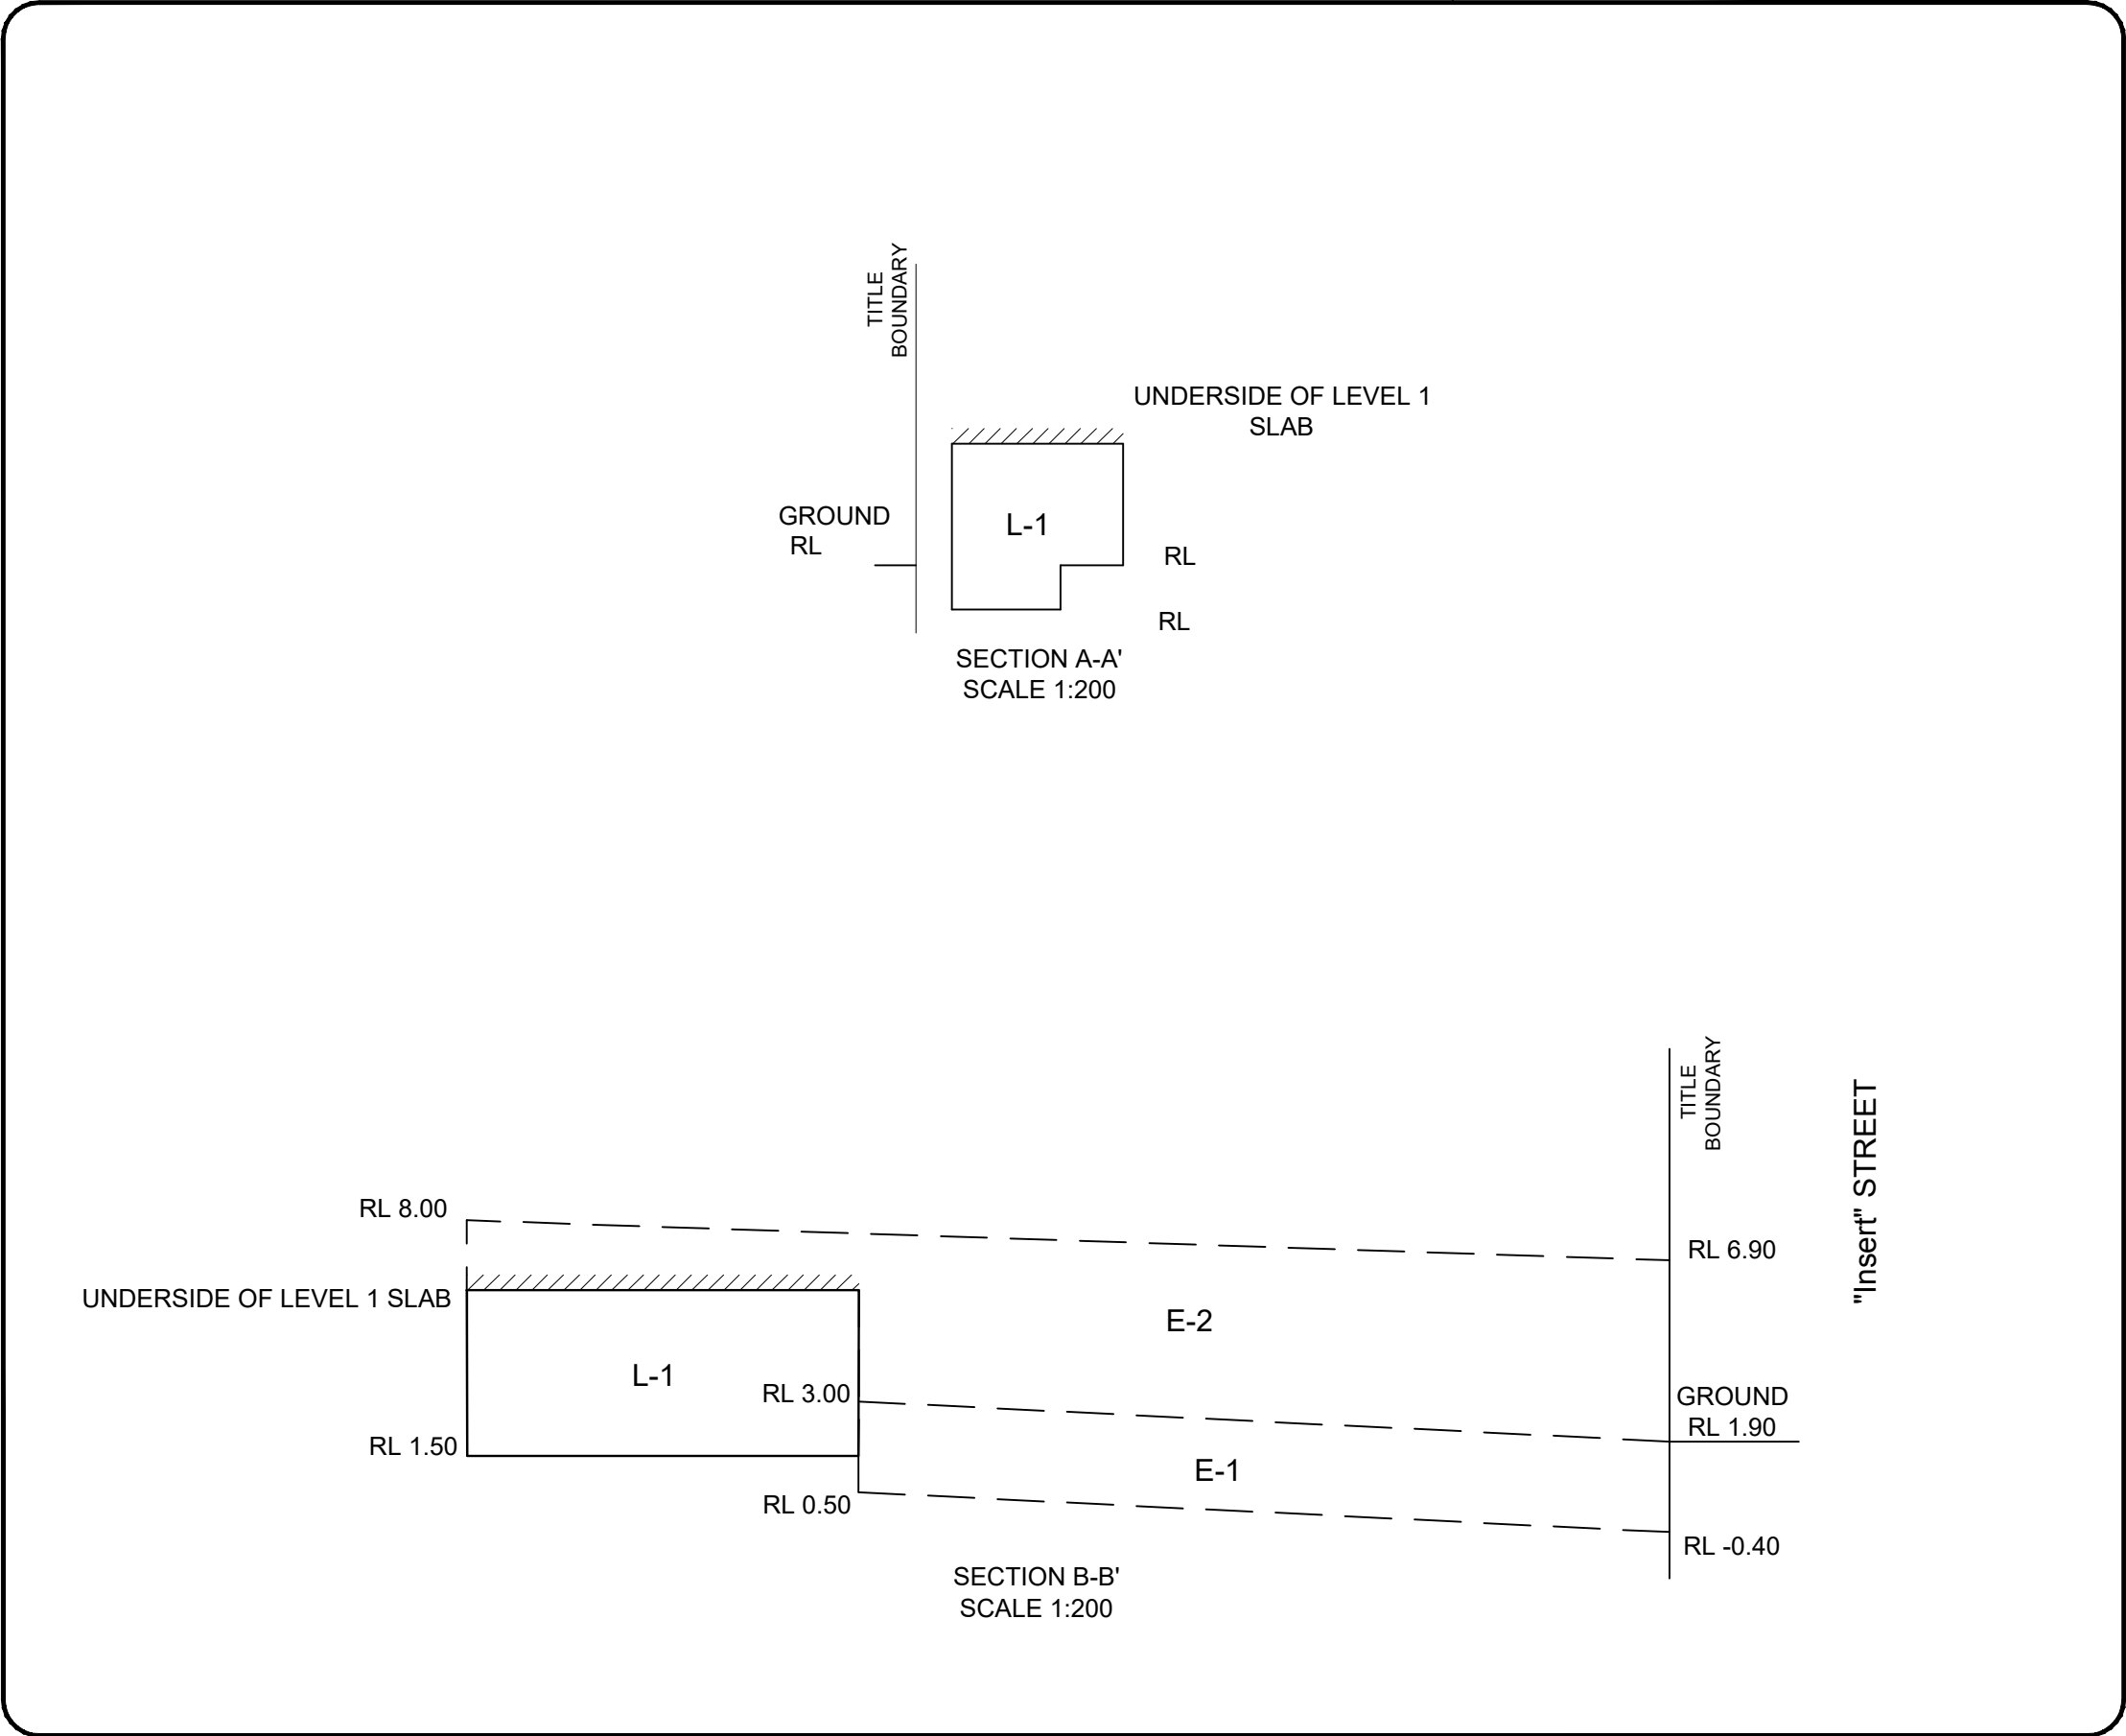

OFFICE USE ONLY

NOTATIONS

L-1

LEASE FOR INDOOR HV SWITCH ROOM
m²
LEASE AREA IS RESTRICTED IN DEPTH AND HEIGHT.
UPPER LIMIT IS UNDERSIDE OF LEVEL 1 SLAB
LOWER LIMIT OF AHD RL)m

E-1

EASEMENT FOR UNDERGROUND POWERLINE PURPOSES
UPPER LIMIT OF AHD RL m
LOWER LIMIT OF AHD RL m

E-2

EASEMENT FOR PERSONNEL ACCESS AND RIGHT OF CARRIAGEWAY PURPOSES
UPPER LIMIT OF AHD RL m
LOWER LIMIT OF AHD RL m

AHD BASED ON

The Serviant Title Vol. Fol. is shown enclosed by thick lines
Last Plan Ref.

PLAN FOR CREATION OF
LEASE & EASEMENTS

PARISH OF
TOWNSHIP OF
SECTION
CROWN ALLOTMENT

POLES:- N/A
STAYS:- N/A
MAXIMUM PERMISSIBLE HEIGHT OF TREES AND STRUCTURES:- N/A
U/G CABLE FIELD BOOK:-
MELWAY MAP REF:-
DWG REF:

LAYERS	0	2	3	5	7	
	EASEMENT	TITLE				

OFFICE USE ONLY

LEASE REF No.	
SUB NAME C	
LEASE & EASEMENTS FOR HV SWITCH ROOM ADDRESS:	
DRAWN ST DATE:	2 0 2 4 6 8 LENGTHS ARE IN METRES
CHECKED MCR	
APPROVED AW	
ORIGINAL SHEET SIZE A3 SCALE 1: 200	